


Peathill : Rosehearty		Propose Erection of Dwelling House	
First Floor Plan			
Date	Job No	Sheet	Drawn By
09/02/22	21107-P2	A1	Craig Fyvie
No.	Date	Description	
1 The Square, Mintlaw, Peterhead, Aberdeenshire AB42 5EH Tel : 01771 62296 E-mail : info@baxterdesigncompany.co.uk			

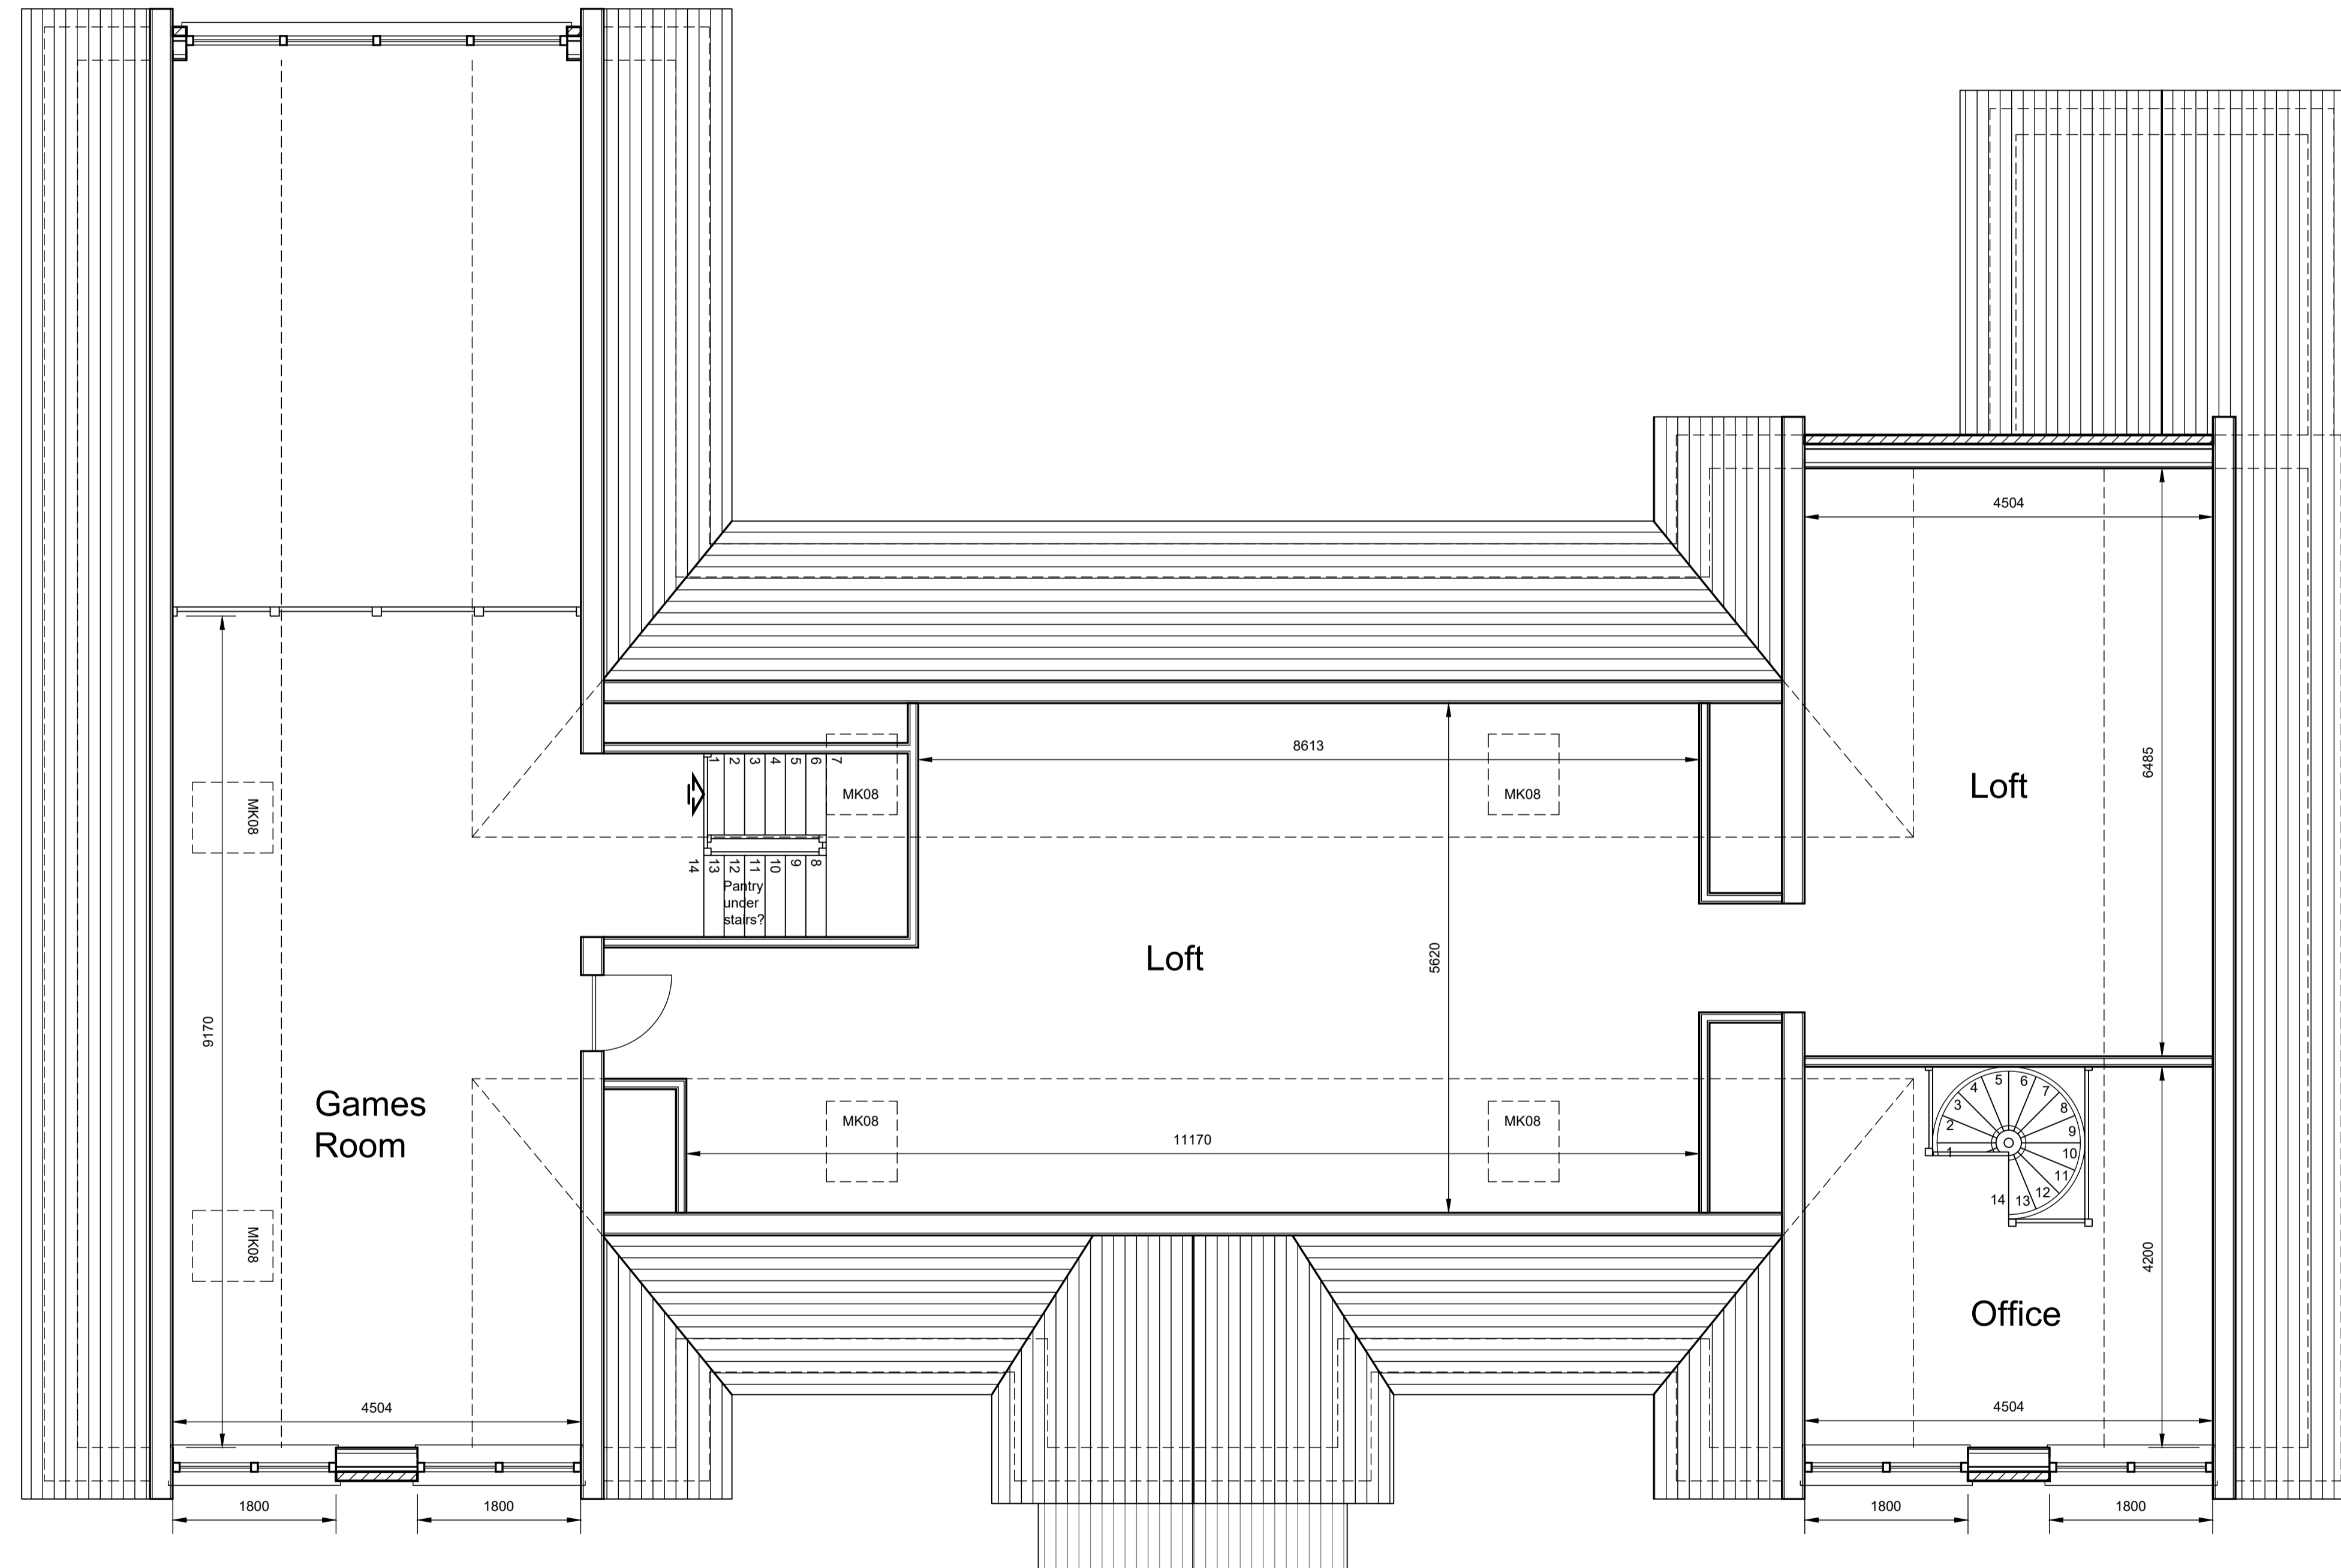

First Floor Plan : Scale 1 : 50

