



Peathill : Rosehearty		Propose Erection of Dwelling House	
<b>Ground Floor Plan</b>			
Date	Job No	Sheet	Drawn By
09/02/22	21107-P1	A1	Craig Fyvie
No.	Date	Description	
1 The Square, Mintlaw, Peterhead, Aberdeenshire AB42 5EH Tel : 01771 622296 E-mail : info@baxterdesigncompany.co.uk			

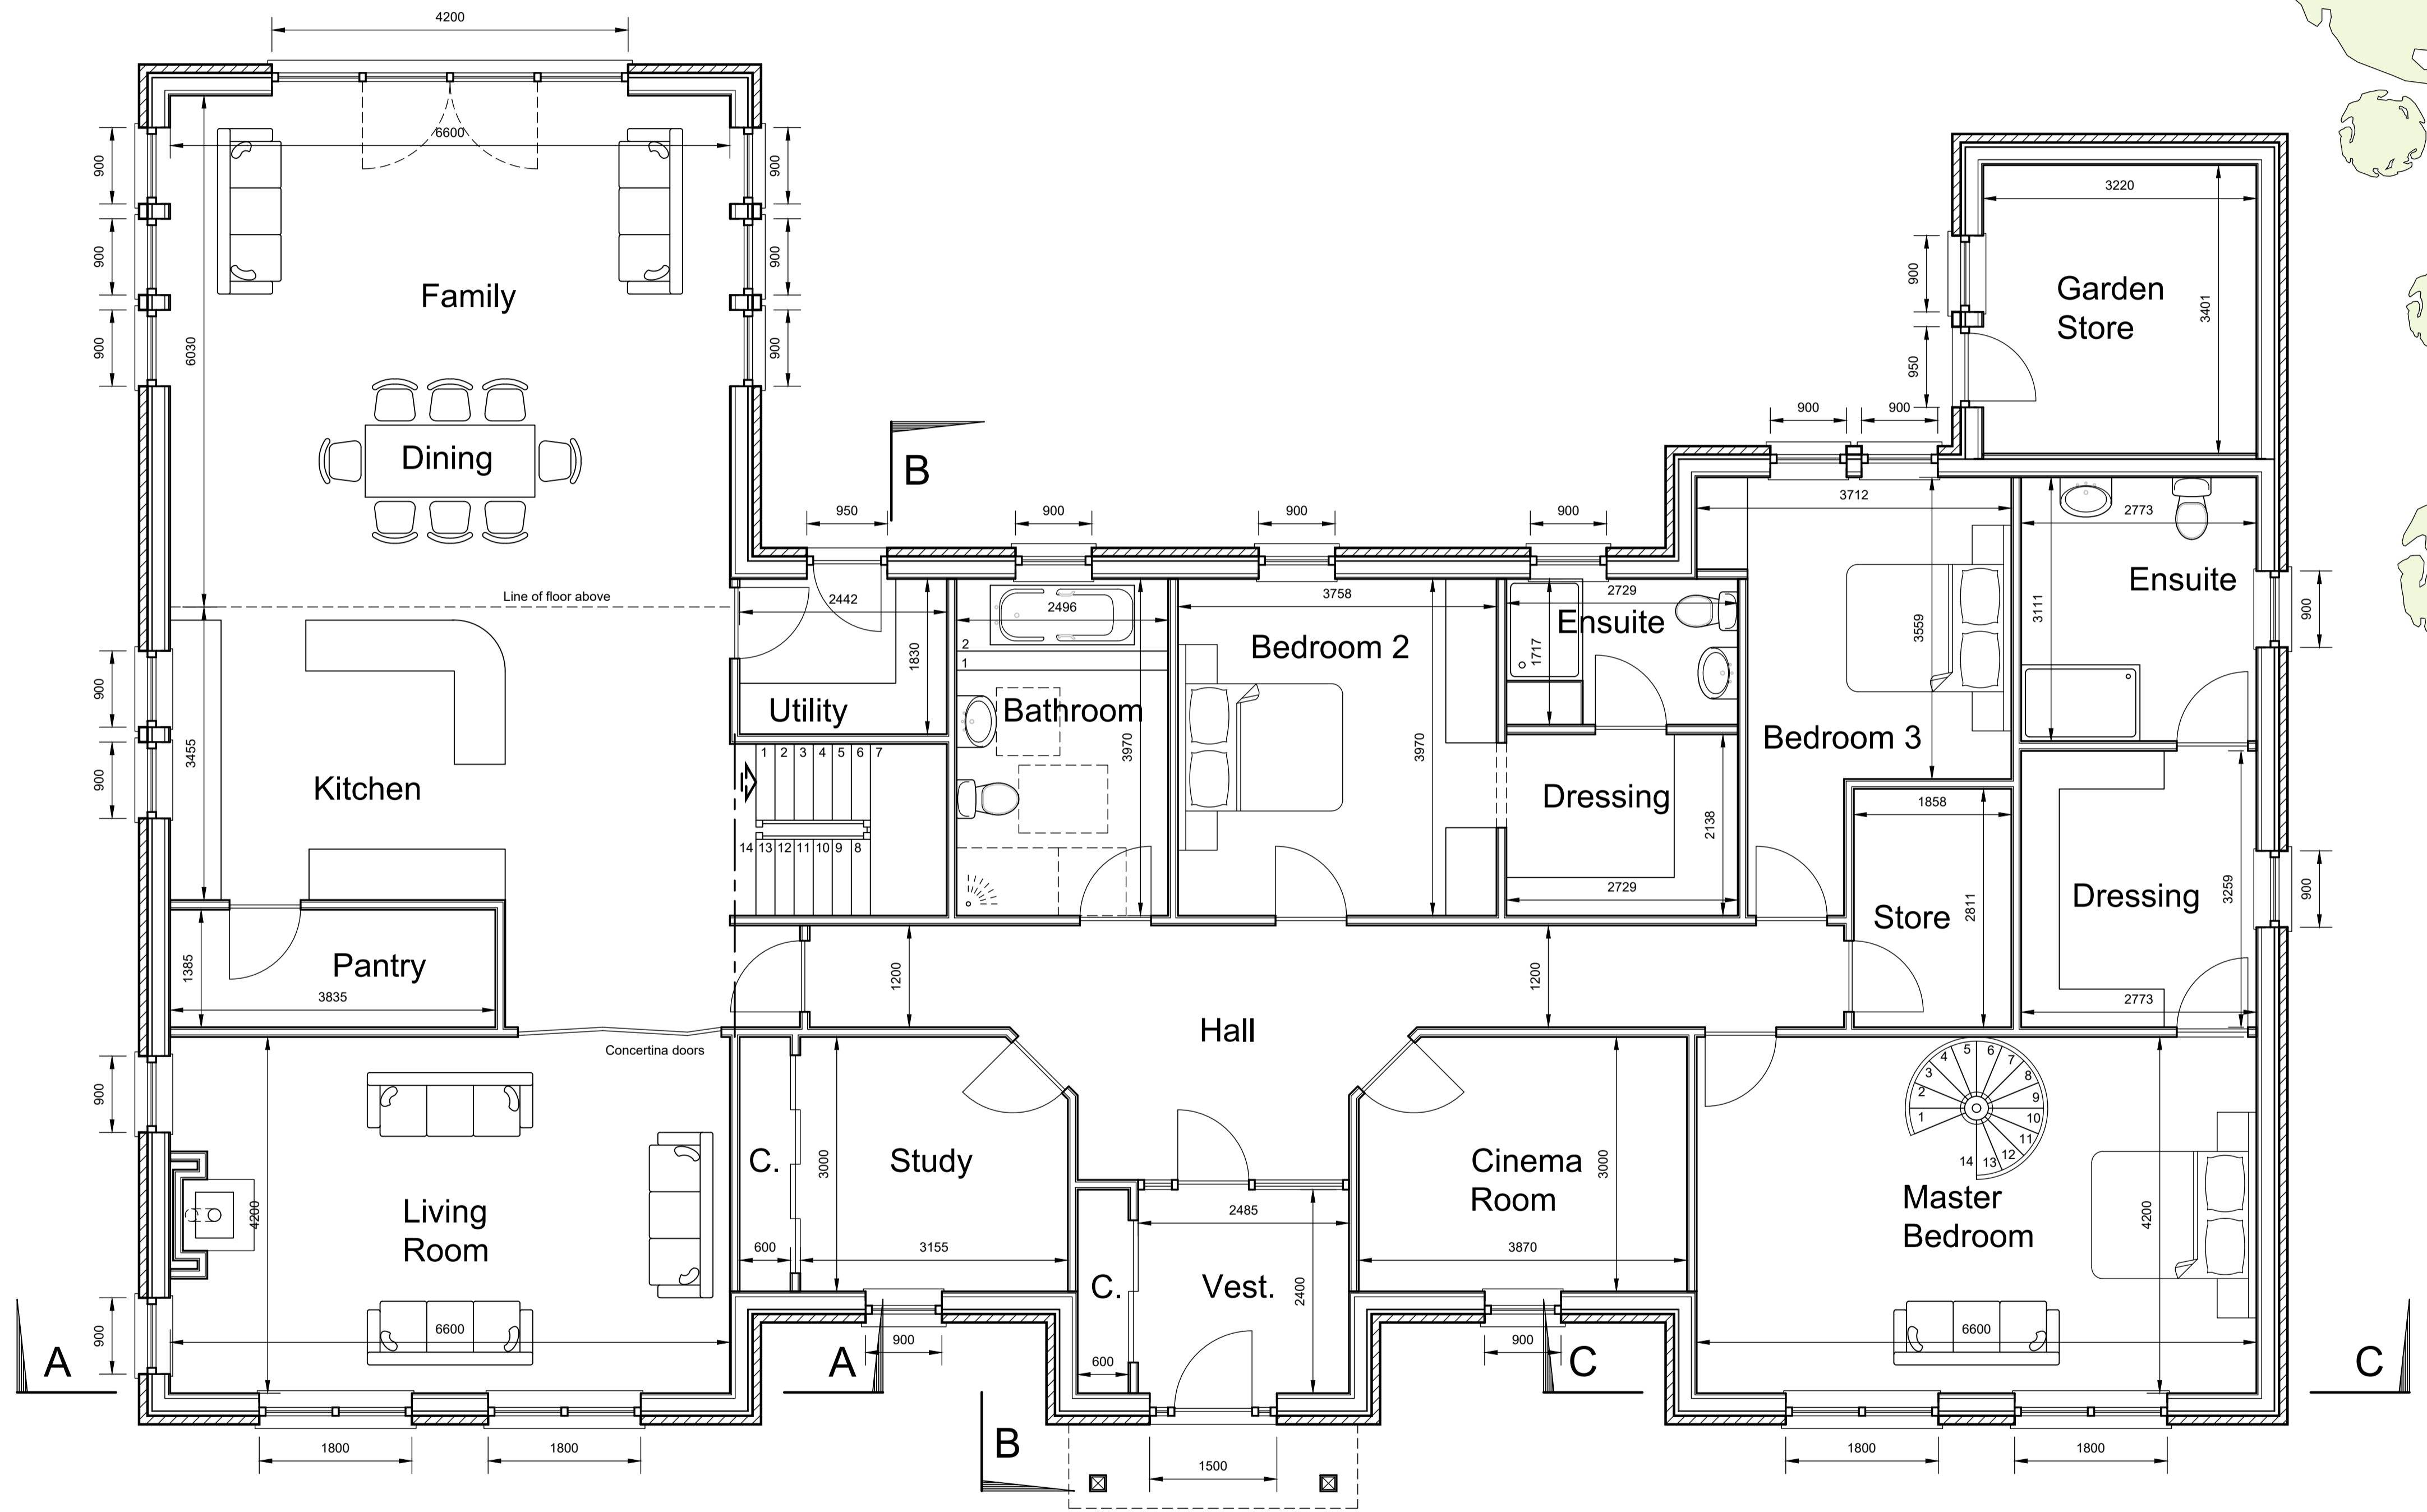

**Ground Floor Plan : Scale 1 : 50**



Scale Bar 1:50