


Package Sewage Treatment Plant (PSTP)
 Proposed sewage treatment plant to be capable of producing effluent with a mean ammonia concentration of 5mg/l.
 e.g. Klargester BA Biodisc or equivalent.
 Treatment plant discharging to nearby burn via sampling chamber and existing field drain as per SEPA requirements in line with CAR registration




Block Plan : Scale 1 : 250
 Scale Bar 1:250

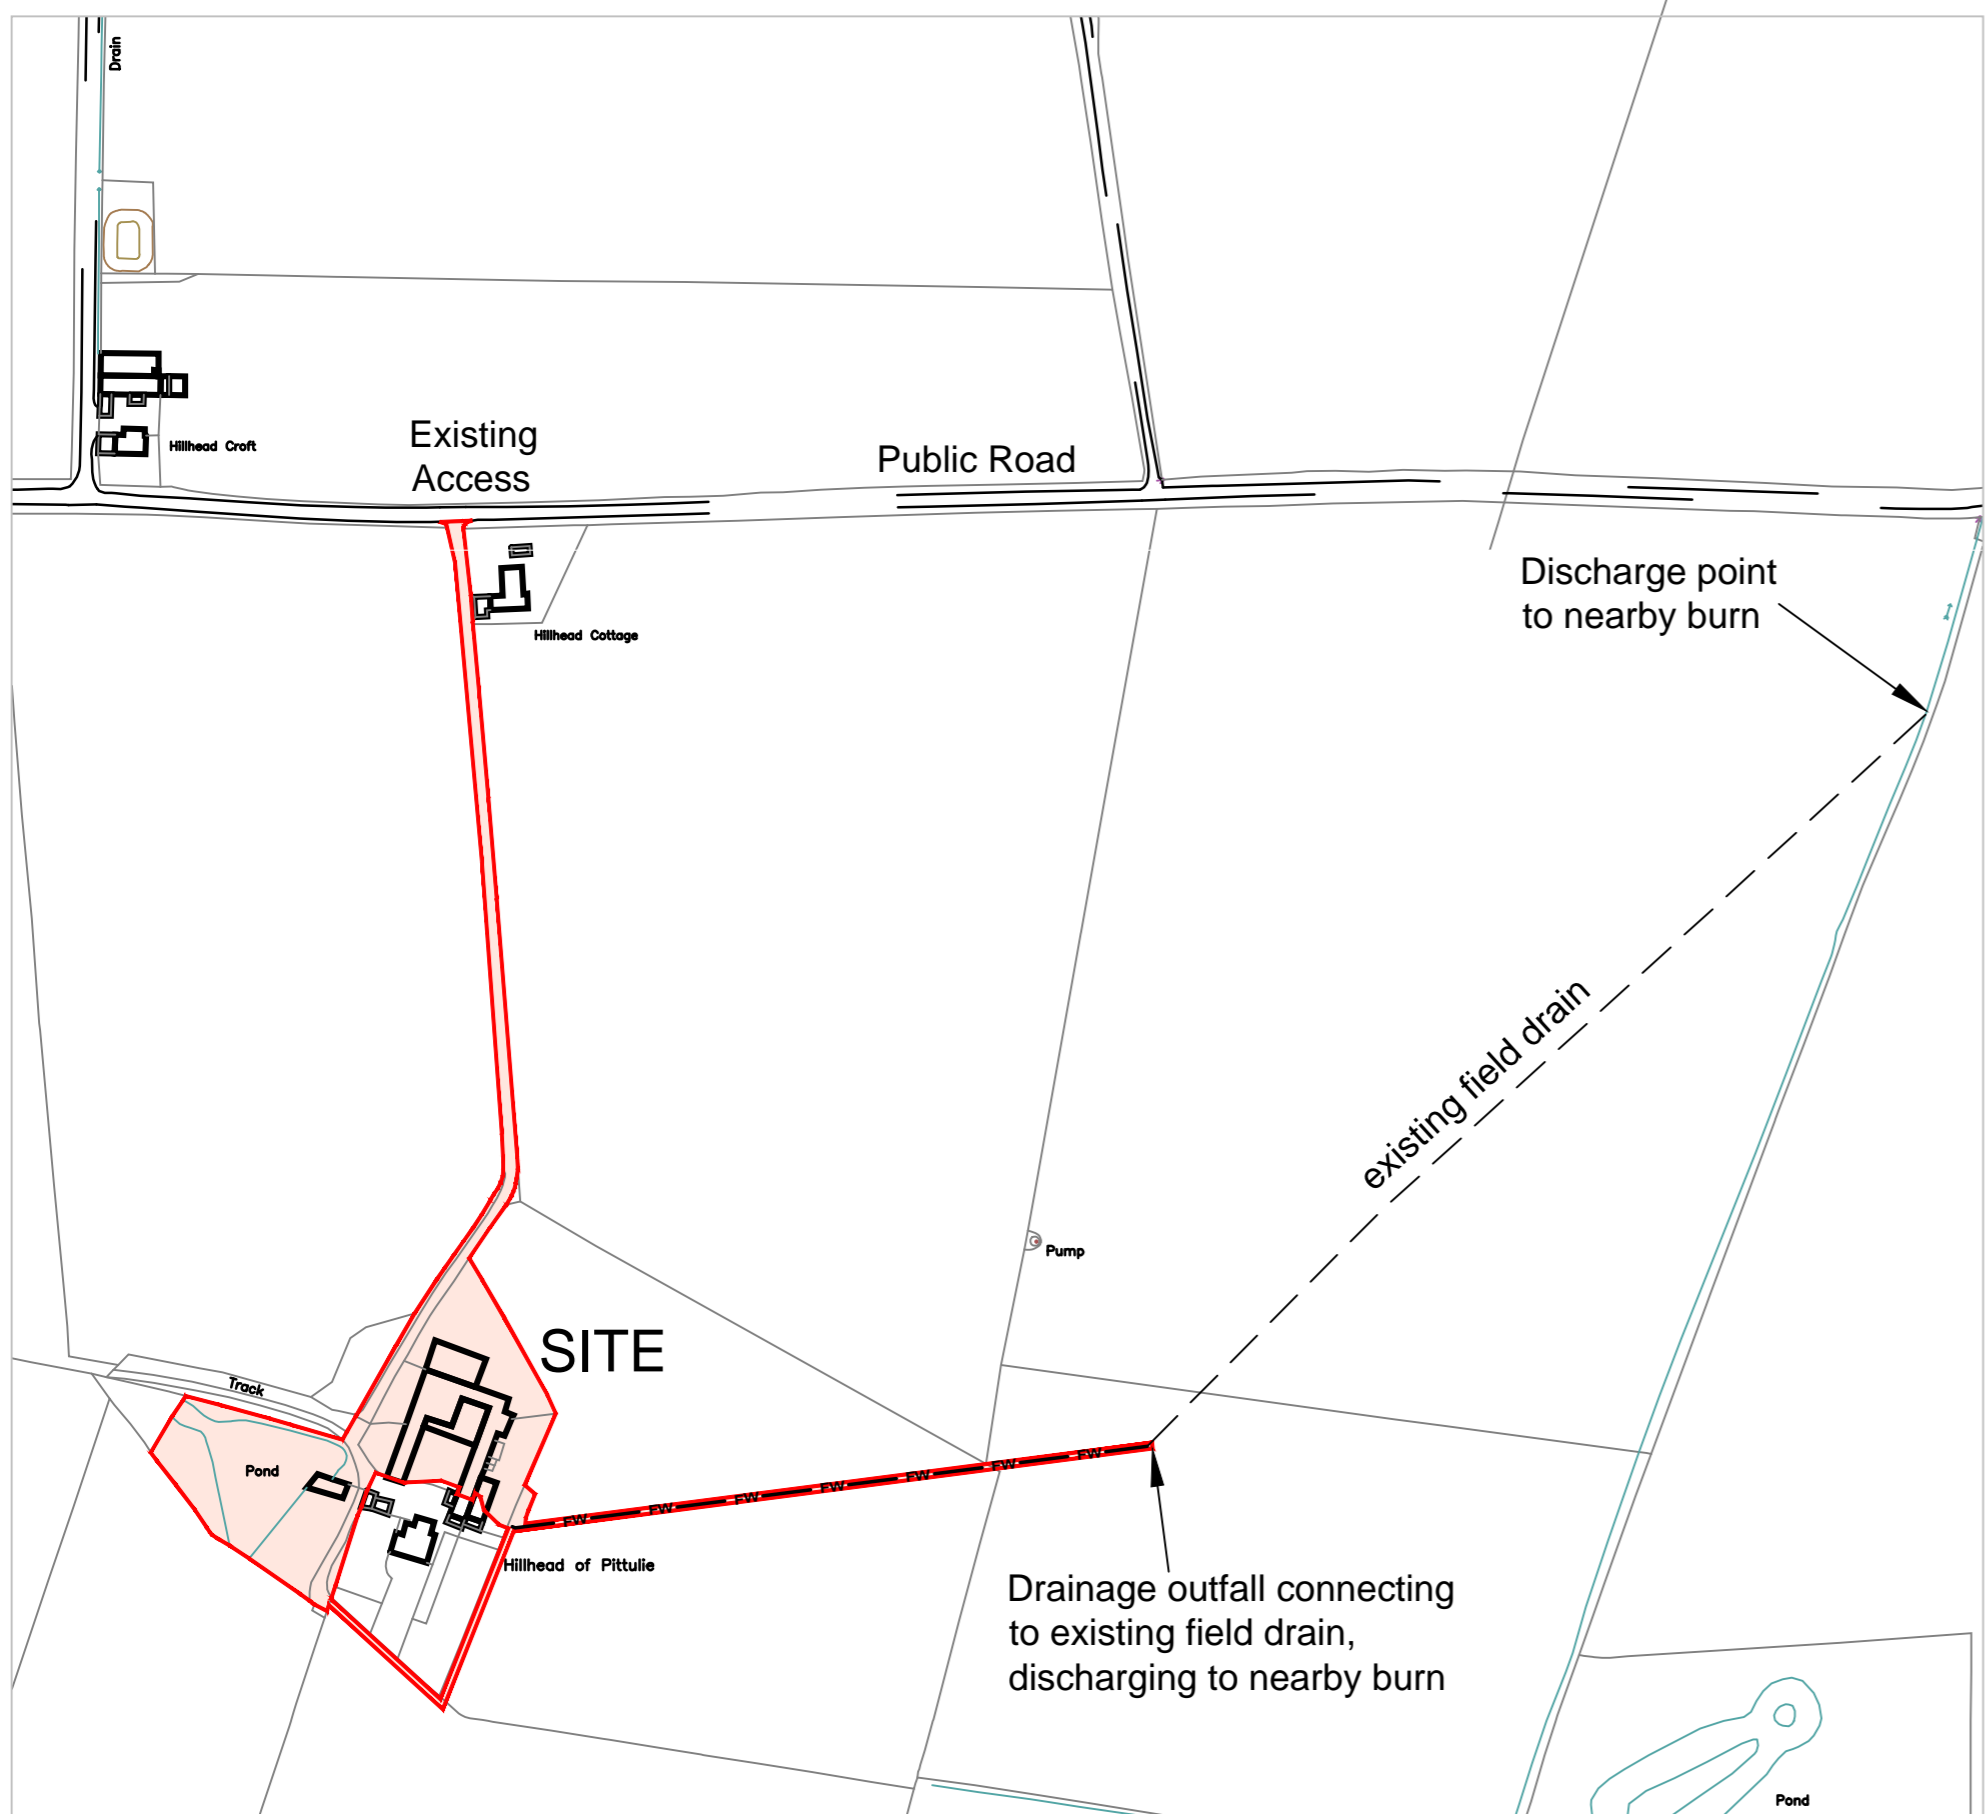

Site Plan : Scale 1 : 2500
 Scale Bar 1:2500



Location Plan : Scale 1 : 25000

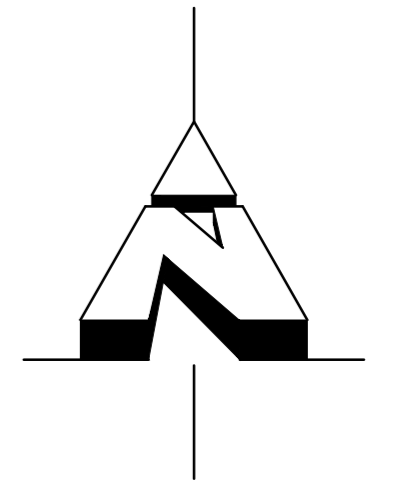

BAXTER DESIGN COMPANY

Hillhead of Pittulie : Proposed Dwellinghouse
 Fraserburgh :

Site Plans			
Date	Job No	Sheet	Drawn By
23/01/23	22110-W5	A1	Colin Murison
No	Date	Description	

1 The Square, Mintlaw, Peterhead, Aberdeenshire AB42 5EH
 Tel : 01771 622296 E-mail : info@baxterdesigncompany.co.uk